


PLOTTED ON: 10/31/2016

DESIGN FILENAME: P:\111\38\01\Design\Civil\Roadway\1113801_SanAntonioSt_04.dgn

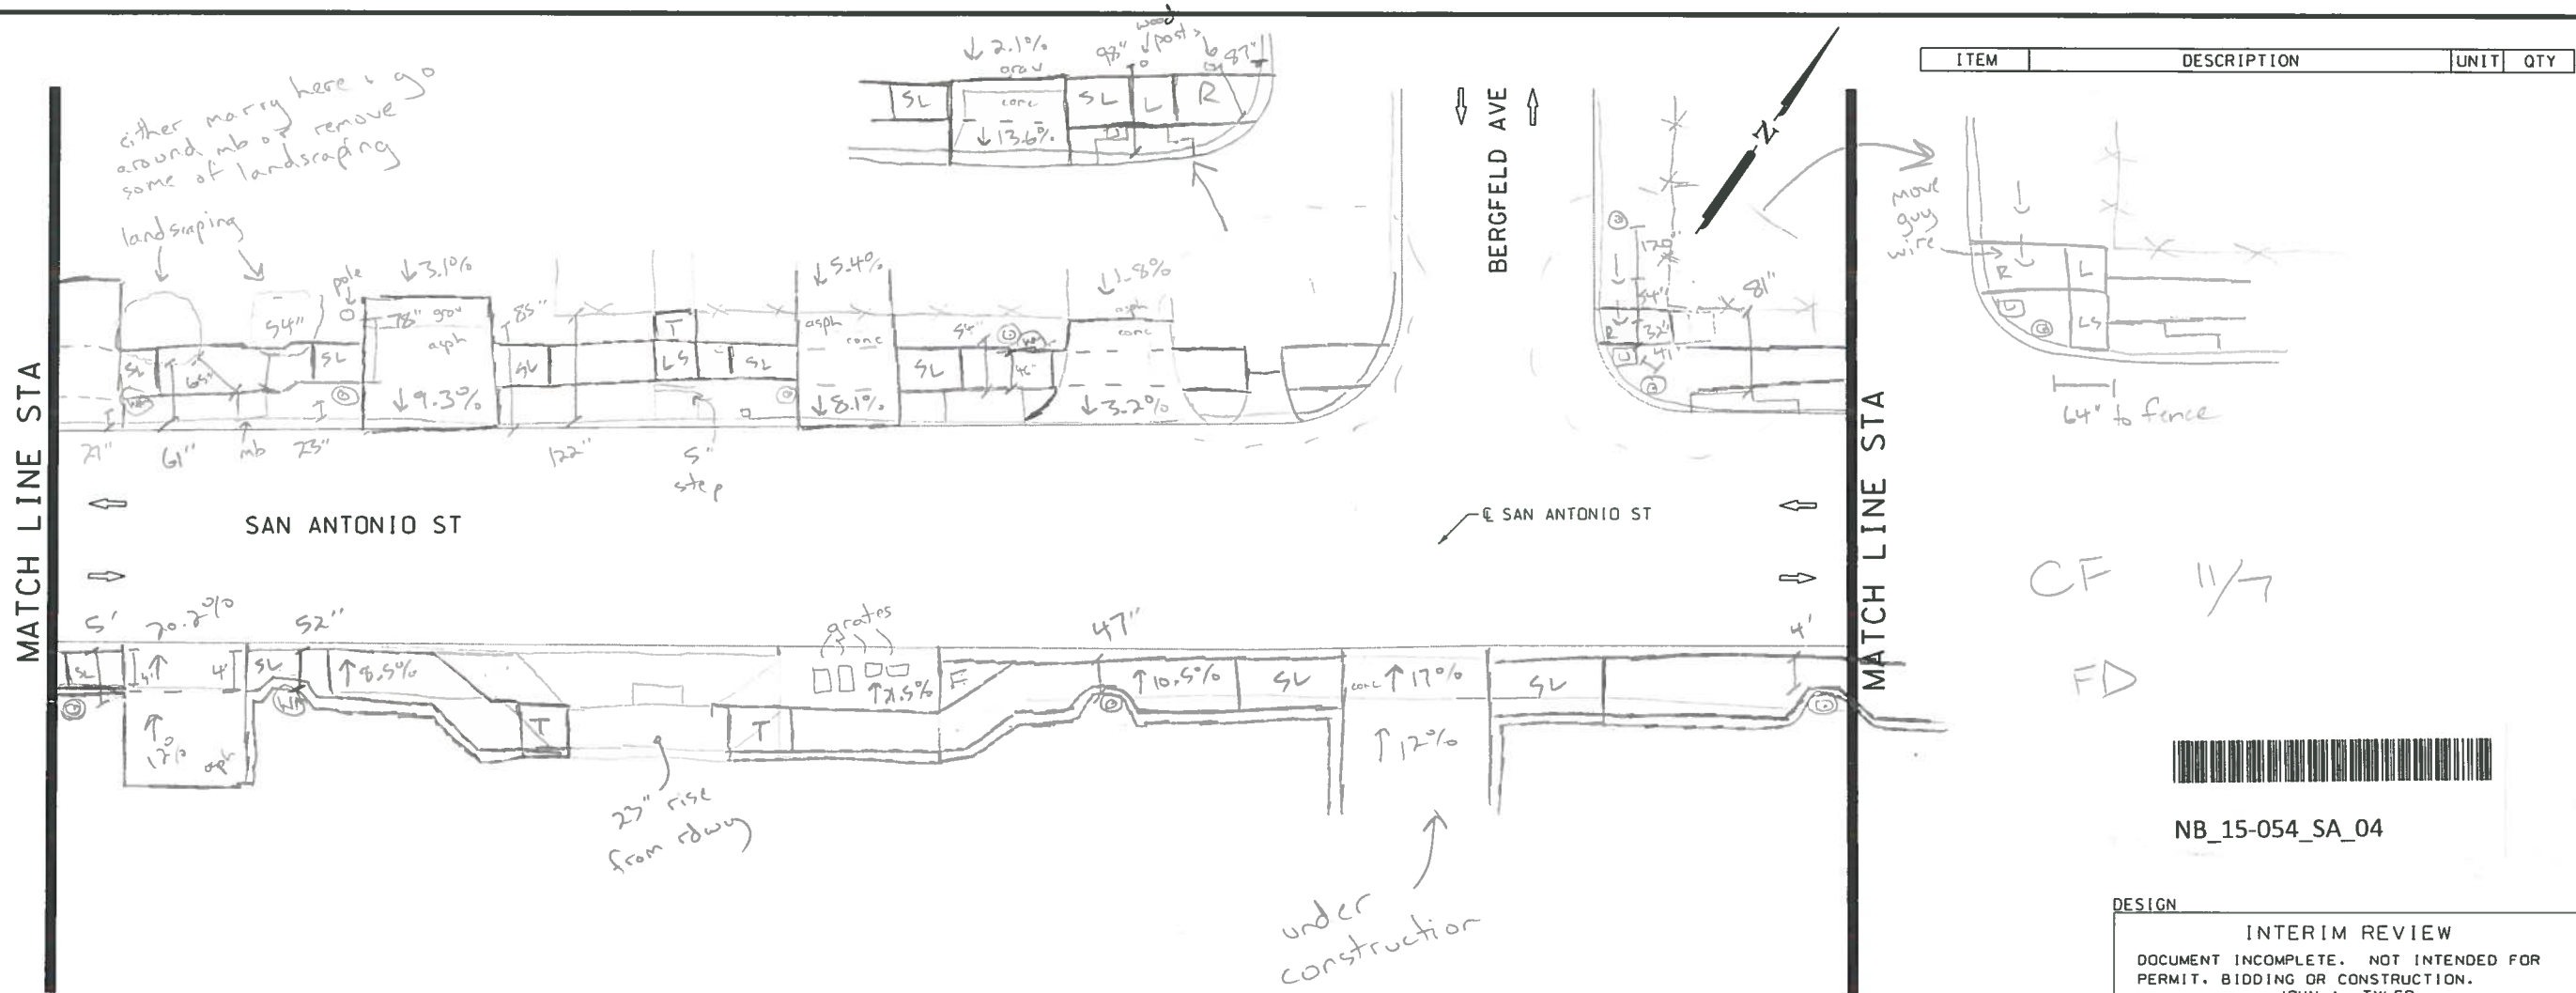

ITEM	DESCRIPTION	UNIT	QTY
------	-------------	------	-----



NB_15-054_SA_04

DESIGN
INTERIM REVIEW
 DOCUMENT INCOMPLETE. NOT INTENDED FOR PERMIT, BIDDING OR CONSTRUCTION.
 ENGINEER: JOHN A. TYLER
 P.E. SERIAL NO: 105193
 DATE: 10/31/2016

REVIEW AND APPROVAL
INTERIM REVIEW
 DOCUMENT INCOMPLETE. NOT INTENDED FOR PERMIT, BIDDING OR CONSTRUCTION.
 ENGINEER: JAMES A. LUTZ
 P.E. SERIAL NO: 84722
 DATE: 10/31/2016



SCALE: PLAN 1" = 30' PROFILE 1" = 10'

REV. NO.	DATE	DESCRIPTION	BY
----------	------	-------------	----



SAN ANTONIO | AUSTIN | HOUSTON | FORT WORTH | DALLAS
 2000 HW LOOP 410 | SAN ANTONIO, TX 78213 | 210.375.9000
 TBPE FIRM REGISTRATION #478 | TDPFS FIRM REGISTRATION #1002800



HIGHWAY
SAN ANTONIO ST

STA XXX+XX TO STA XXX+XX

SHEET 4 OF 15

DGN:	FED. RD. DIV. NO.	STATE	PROJECT NO.	HIGHWAY NO.
CHK DGN:	6	TEXAS		VA
DWG:	DIST.	COUNTY	CONT. NO.	SECT. NO.
CHK DWG:	SAT	COMAL		

MATCH LINE STA

MATCH LINE STA

700

690

680

670

700

690

680

670

under construction

either marry here & go around mb or remove some of landscaping

landscaping

SAN ANTONIO ST

BERGFELD AVE

E SAN ANTONIO ST

CF 11/7

FD

23" rise from rdwy