


GVEC Infrastructure

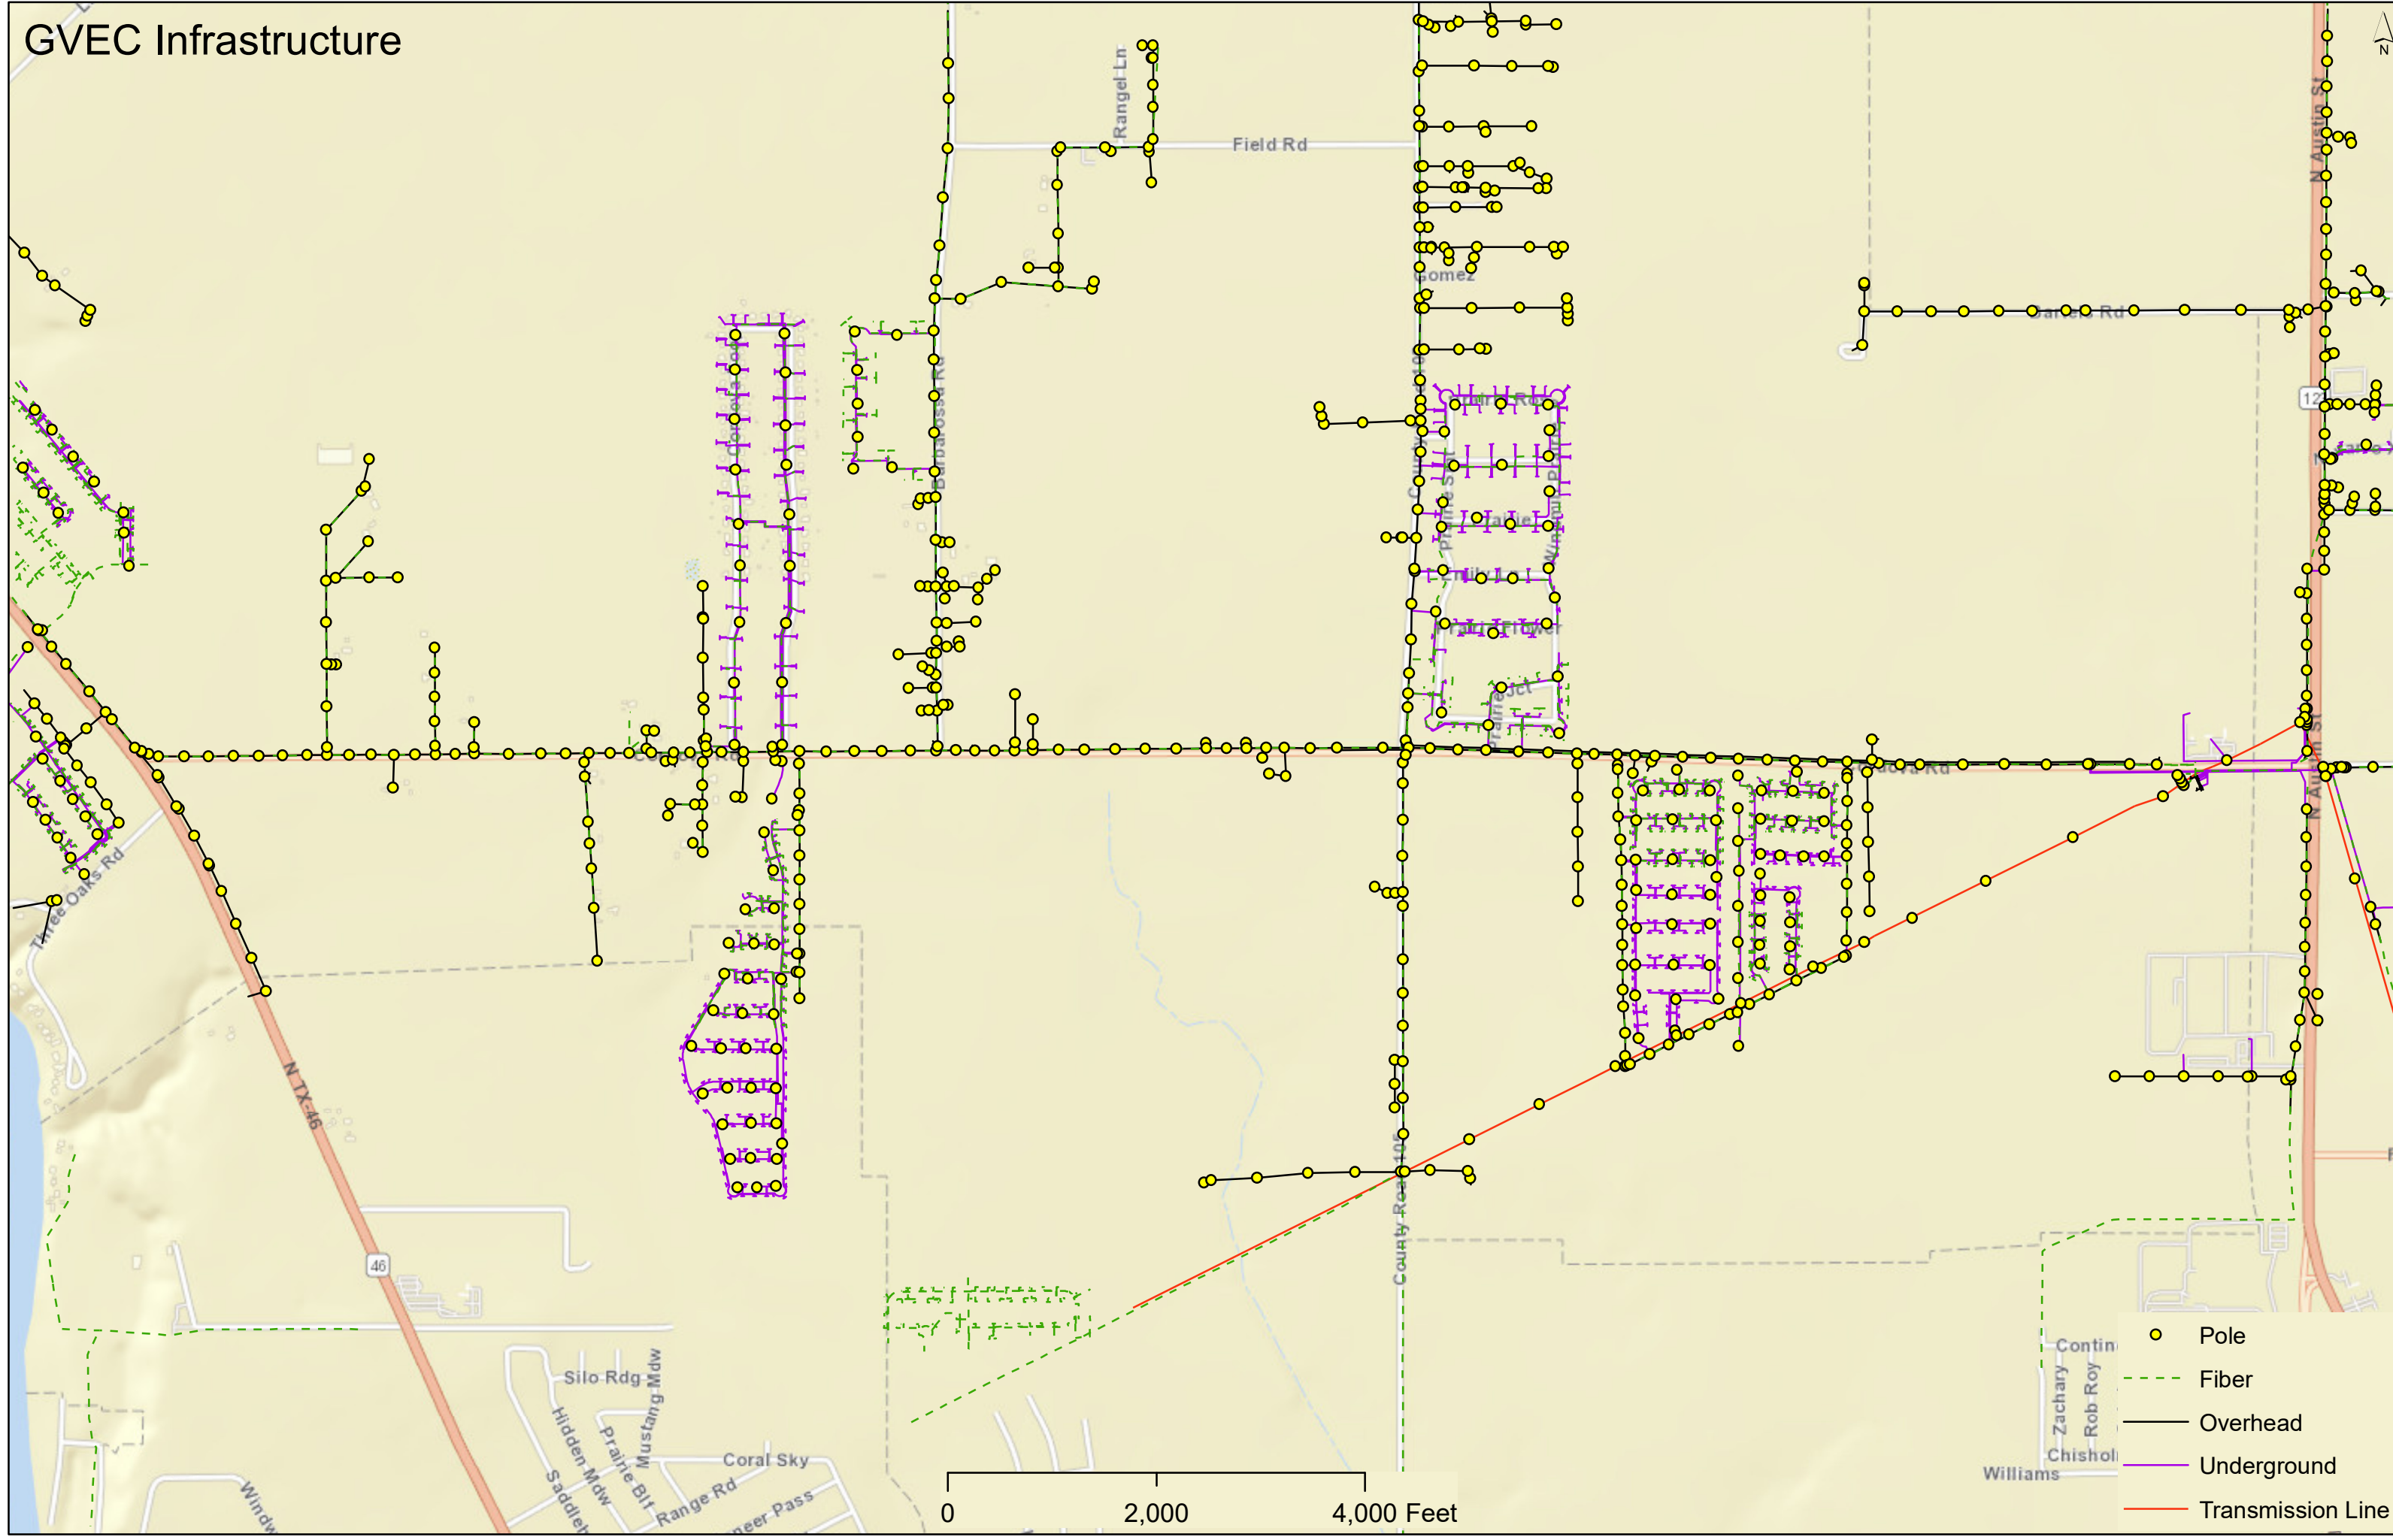

- Pole
- - - Fiber
- Overhead
- Underground
- Transmission Line

0 2,000 4,000 Feet

Contin
Zachary
Rob Roy
Chisholm
Williams